

CLIENT:

**BUFFALO
DEVELOPMENT
CORPORATION**

257 FRANKLIN STREET
BUFFALO, NY 14202

PROJECT:

STATLER CITY, LLC
107 DELAWARE AVE
BUFFALO, NY 14202

PROJECT NO: 30127

NOTES:

PROJECT ARCHITECT:

TUMLINO BRATICO ARCHITECTS
ARCHITECTURE • PLANNING • DESIGN
125 West 140th Street Buffalo, NY 14201
716-853-1311
tbrat@tbrat.com www.tbrat.com

SHEET TITLE:


**GRAND
BALLROOM**

SCALE: AS SHOWN

DATE: 05/11/11

DRAWN BY:

A-X

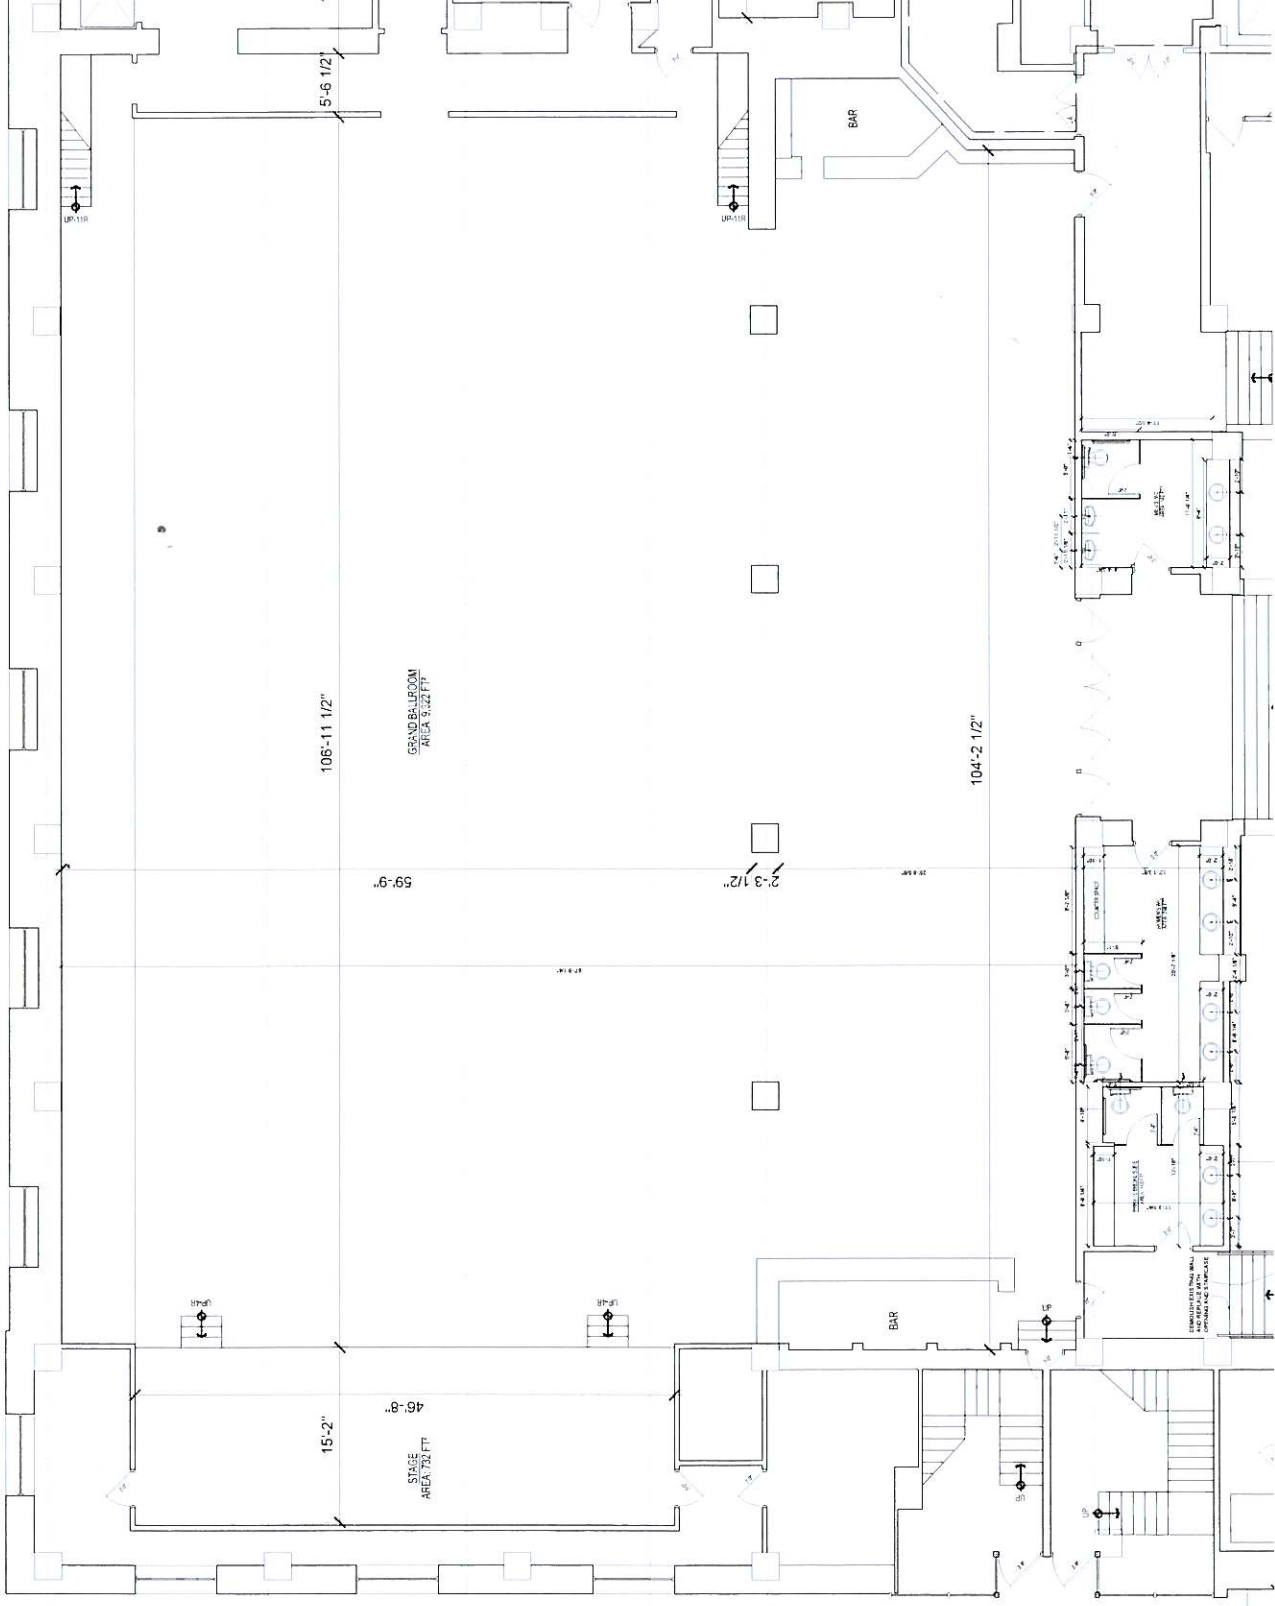

1 GRAND BALLROOM
SCALE: 1/16" = 1'-0"

CLEAR

**BUFFALO
DEVELOPMENT
CORPORATION**

257 FRANKLIN STREET
BUFFALO NY 14202

STATLER CITY, LLC

107 E. AWARE AVE
BUFFALO NY 14202

PROJECT No. 00127

NOTES

PROJECT ARCHITECT

TOMMASO RERATTO ARCHITECTS
ARCHITECTURE • PLANNING • DESIGN
120 West Tabor Street Buffalo NY 14201
716.846.1111 716.846.4002 f
dr@tommasoreratto.com www.tomasoeratto.com

SHEET TITLE


**TERRACE
ROOM**

SCALE: AS SHOWN

DATE: 08/11

DRAWN BY

A-X

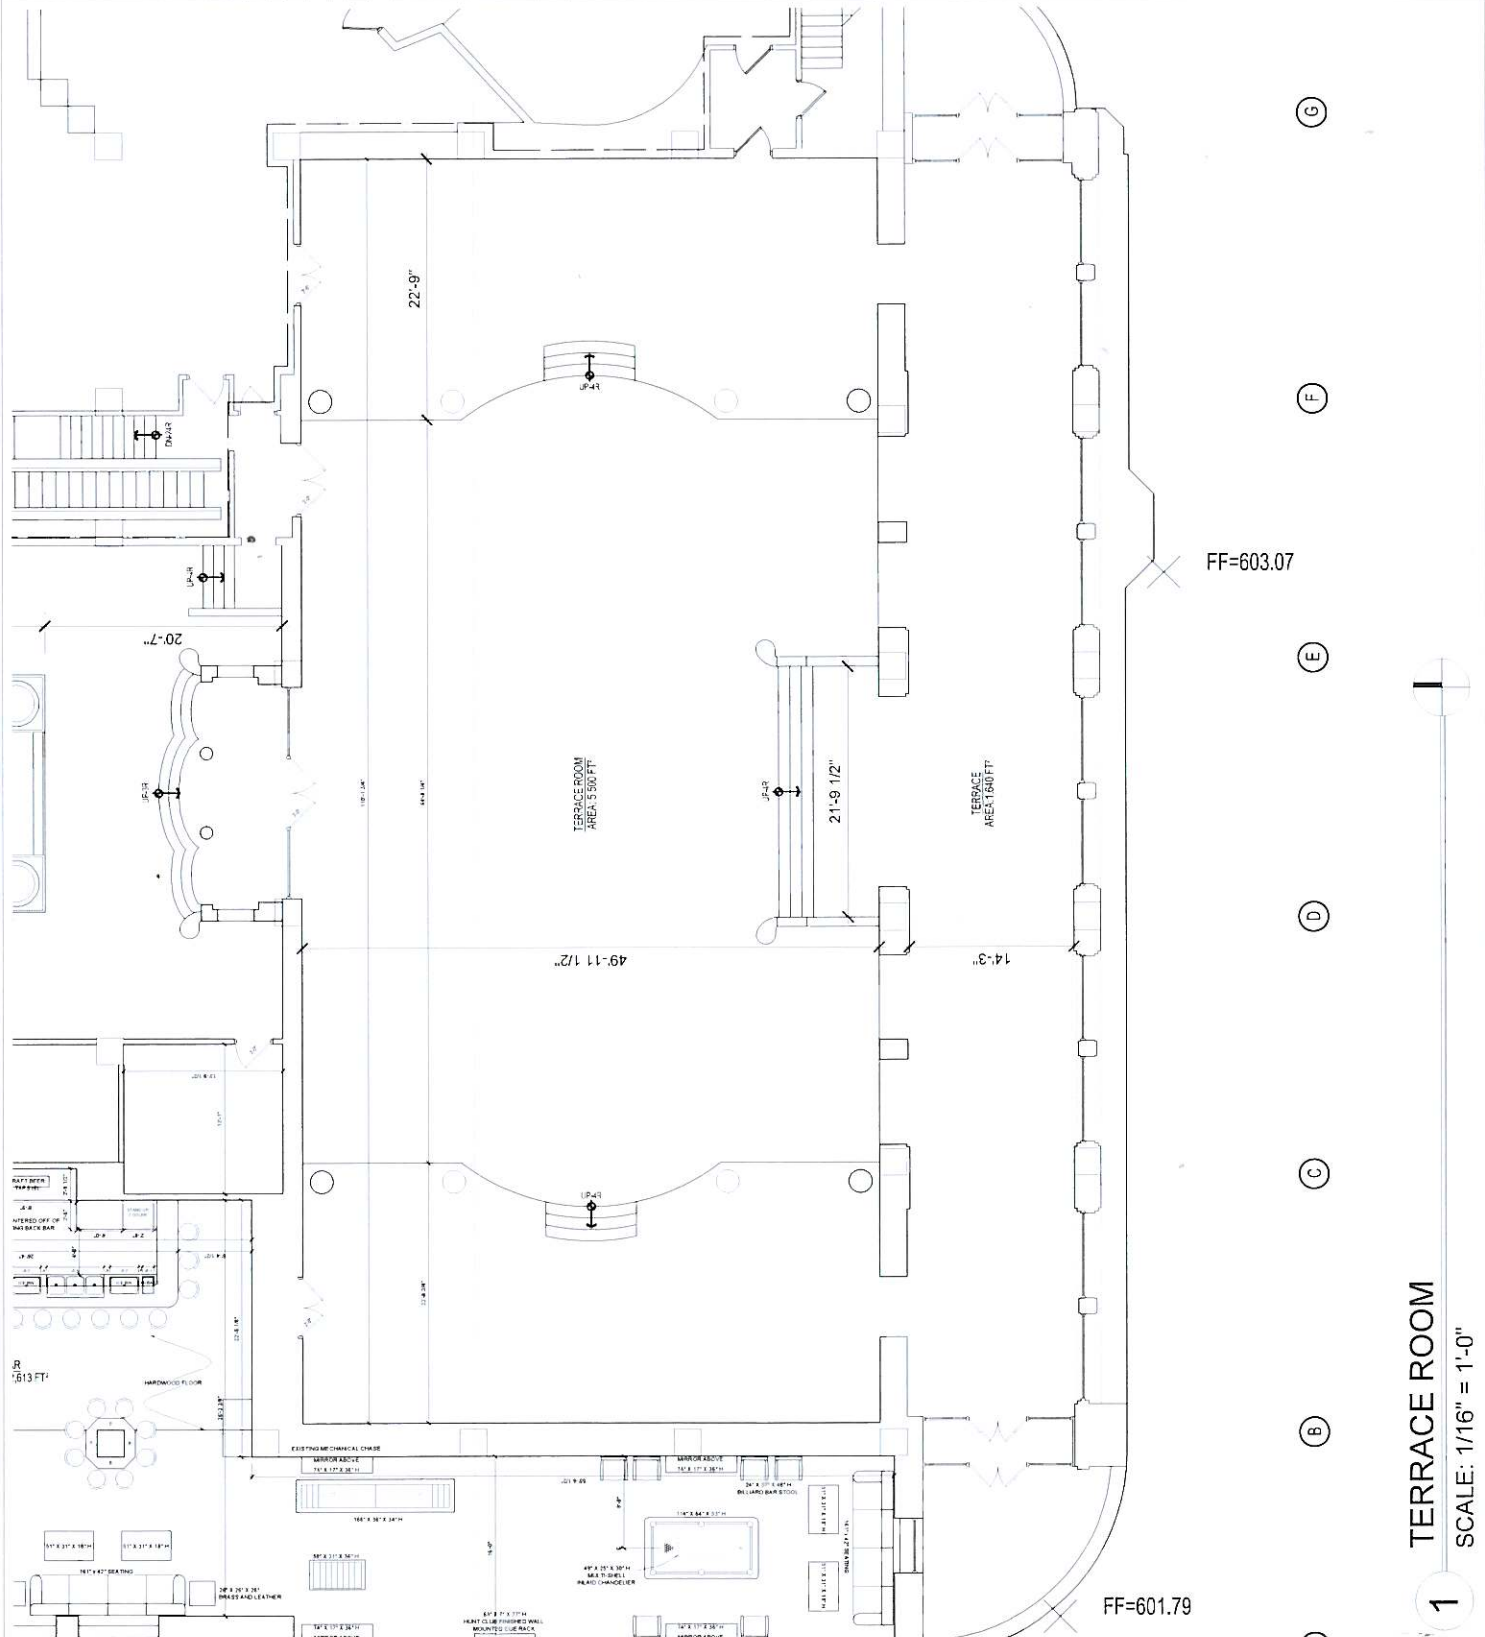

1 TERRACE ROOM
SCALE: 1/16" = 1'-0"